

Welcome

Dr. Hal Weinberg Spirit Park Expansion & Upgrades Workshop

Purpose of Workshop:

- ◆ Share preliminary design concept for the expansion and upgrades project
- ◆ Gather feedback from adjacent residents, community groups & committees

Presented by:

Village of Anmore

anmore.com/park-engagement

07 January 2026



Project Background


The Village is exploring a park expansion that:

- ◆ Integrates the Village's Ravenswood Lot
- ◆ Better connects the park with the Anmore Community Hub
- ◆ Creates a year-round, inclusive and flexible public space



Engagement to Date

Spring 2025 - Phase 1 Draft Concept Plan

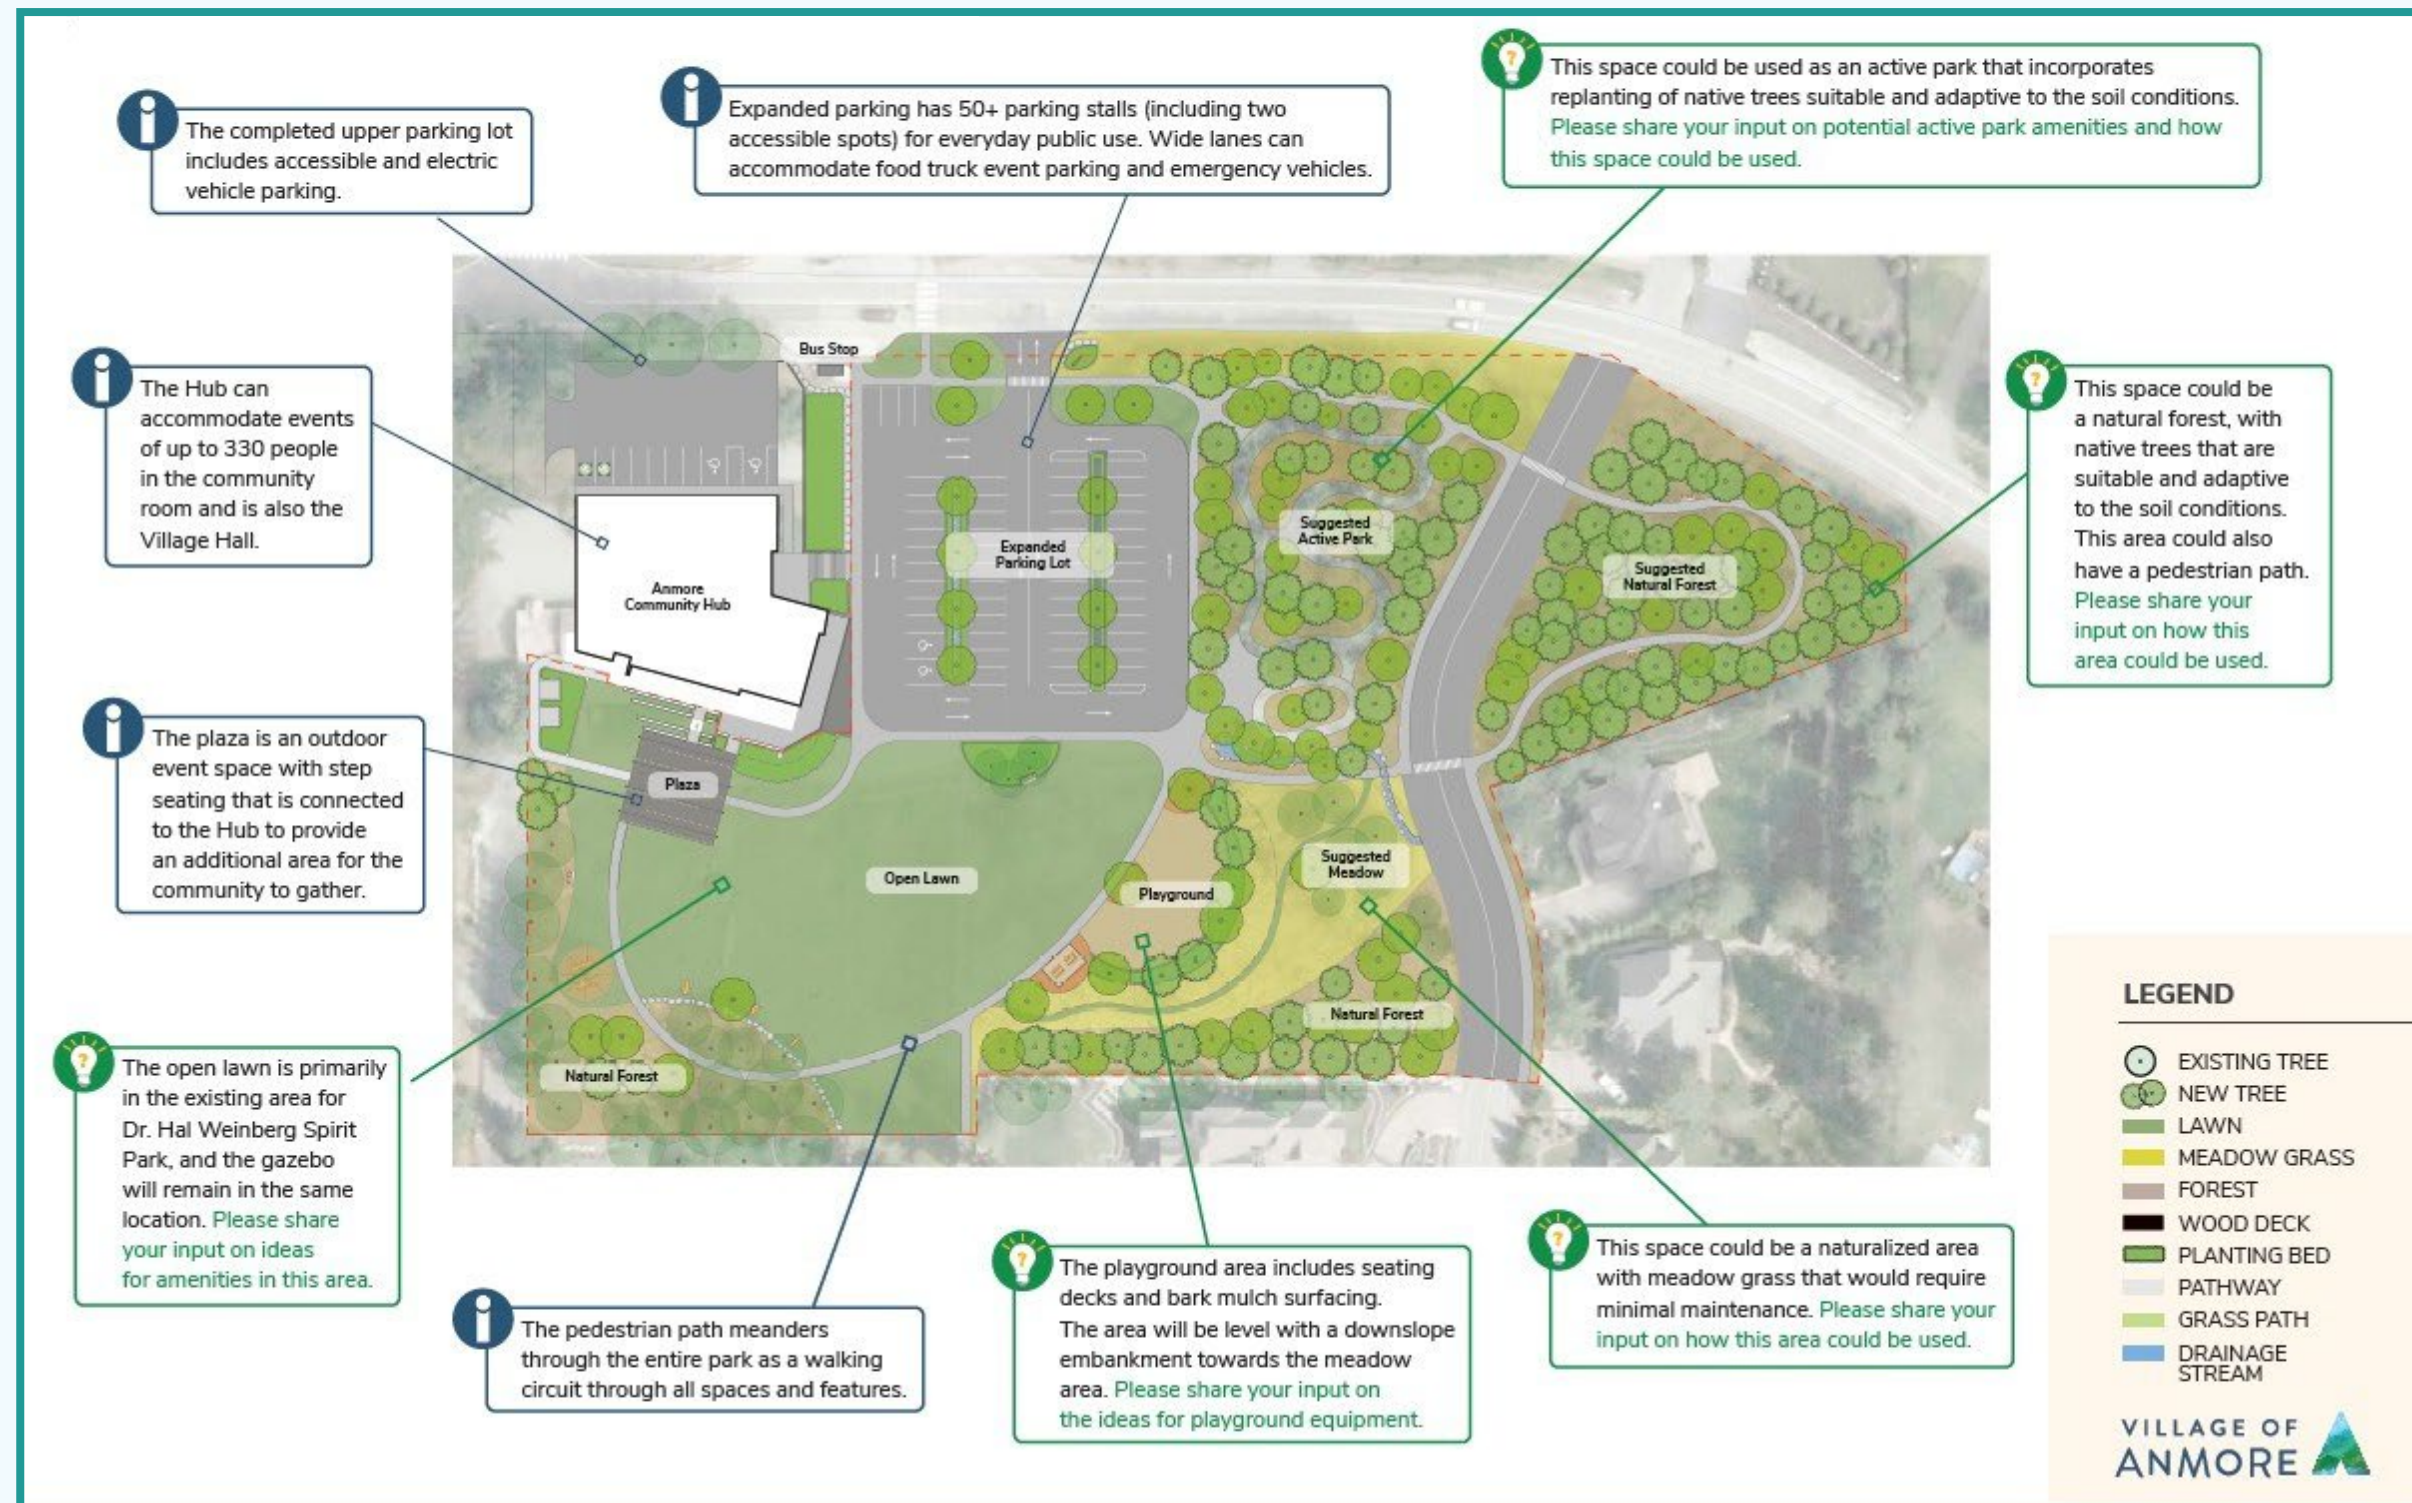



Engagement to Date

Spring 2025 - Phase 1 Engagement Highlights

Residents shared ideas for five key areas of the park:

- ◆ **Open Lawn** – Support for an outdoor amphitheatre, covered picnic area, and recreation amenities like ping pong tables
- ◆ **Natural Forest** – Keep it natural, with added walking paths and benches
- ◆ **Active Park** – Interest in a bike pump track, with some preference for restoring the area to a forest.
- ◆ **Playground** – A nature-themed playground was popular, alongside accessible equipment and having creative elements.
- ◆ **Meadow Area** – Preserve the meadow or add features such as a garden or junior pump track.

Engagement to Date

Fall 2025 - Moving Through Phase 2

- ◆ Developed a park design concept based on community input, engineering and technical analysis
- ◆ Shared the updated preliminary design concept along with results of community engagement



Preliminary Design Concept



Preliminary Design Concept

Fall 2025 - Draft Renderings



Preliminary Design Concept Renderings





Next Steps

- ◆ We'll summarize input from these workshops
- ◆ Report findings back to Council on February 3, 2026
- ◆ Finalize design for tender

We're excited to share your feedback and would like to thank you for participating!





LEGEND

- EXISTING TREE
- NEW TREE
- LAWN
- MEADOW GRASS
- FOREST
- WOOD DECK
- ROAD ASPHALT PAVEMENT
- PATH ASPHALT PAVEMENT
- GRAVEL SURFACING
- PLANTING BED
- GRASS PATH
- PICNIC TABLE
- BENCH
- BIKE RACK
- BOULDER

Scale 1:250
0 4 20m





LEGEND

- EXISTING TREE
- NEW TREE
- LAWN
- MEADOW GRASS
- FOREST
- ROAD ASPHALT PAVEMENT
- PATH ASPHALT PAVEMENT
- GRAVEL SURFACING
- PLANTING BED
- GRASS PATH
- CENOTAPH
- PICNIC TABLE
- BENCH
- BIKE RACK
- BOULDER

Scale 1:250

0 4 20m

N