


- STORM WATER MANAGEMENT B.M.P.'S**
- WALKWAYS SLOPE TO LANDSCAPED AREAS.
 - LANDSCAPED AREAS TO HAVE 300mm OF ABSORBENT TOPSOIL.
 - DISTURBANCE OF EXISTING PERMEABLE SOILS SHALL BE KEPT TO A MINIMUM.
 - THE ORIGINAL TOPSOIL SHALL BE RETAINED ON SITE WHEREVER POSSIBLE.
 - RAIN BARRELS ARE RECOMMENDED AT THE HOUSES R.W.L. LOCATIONS.

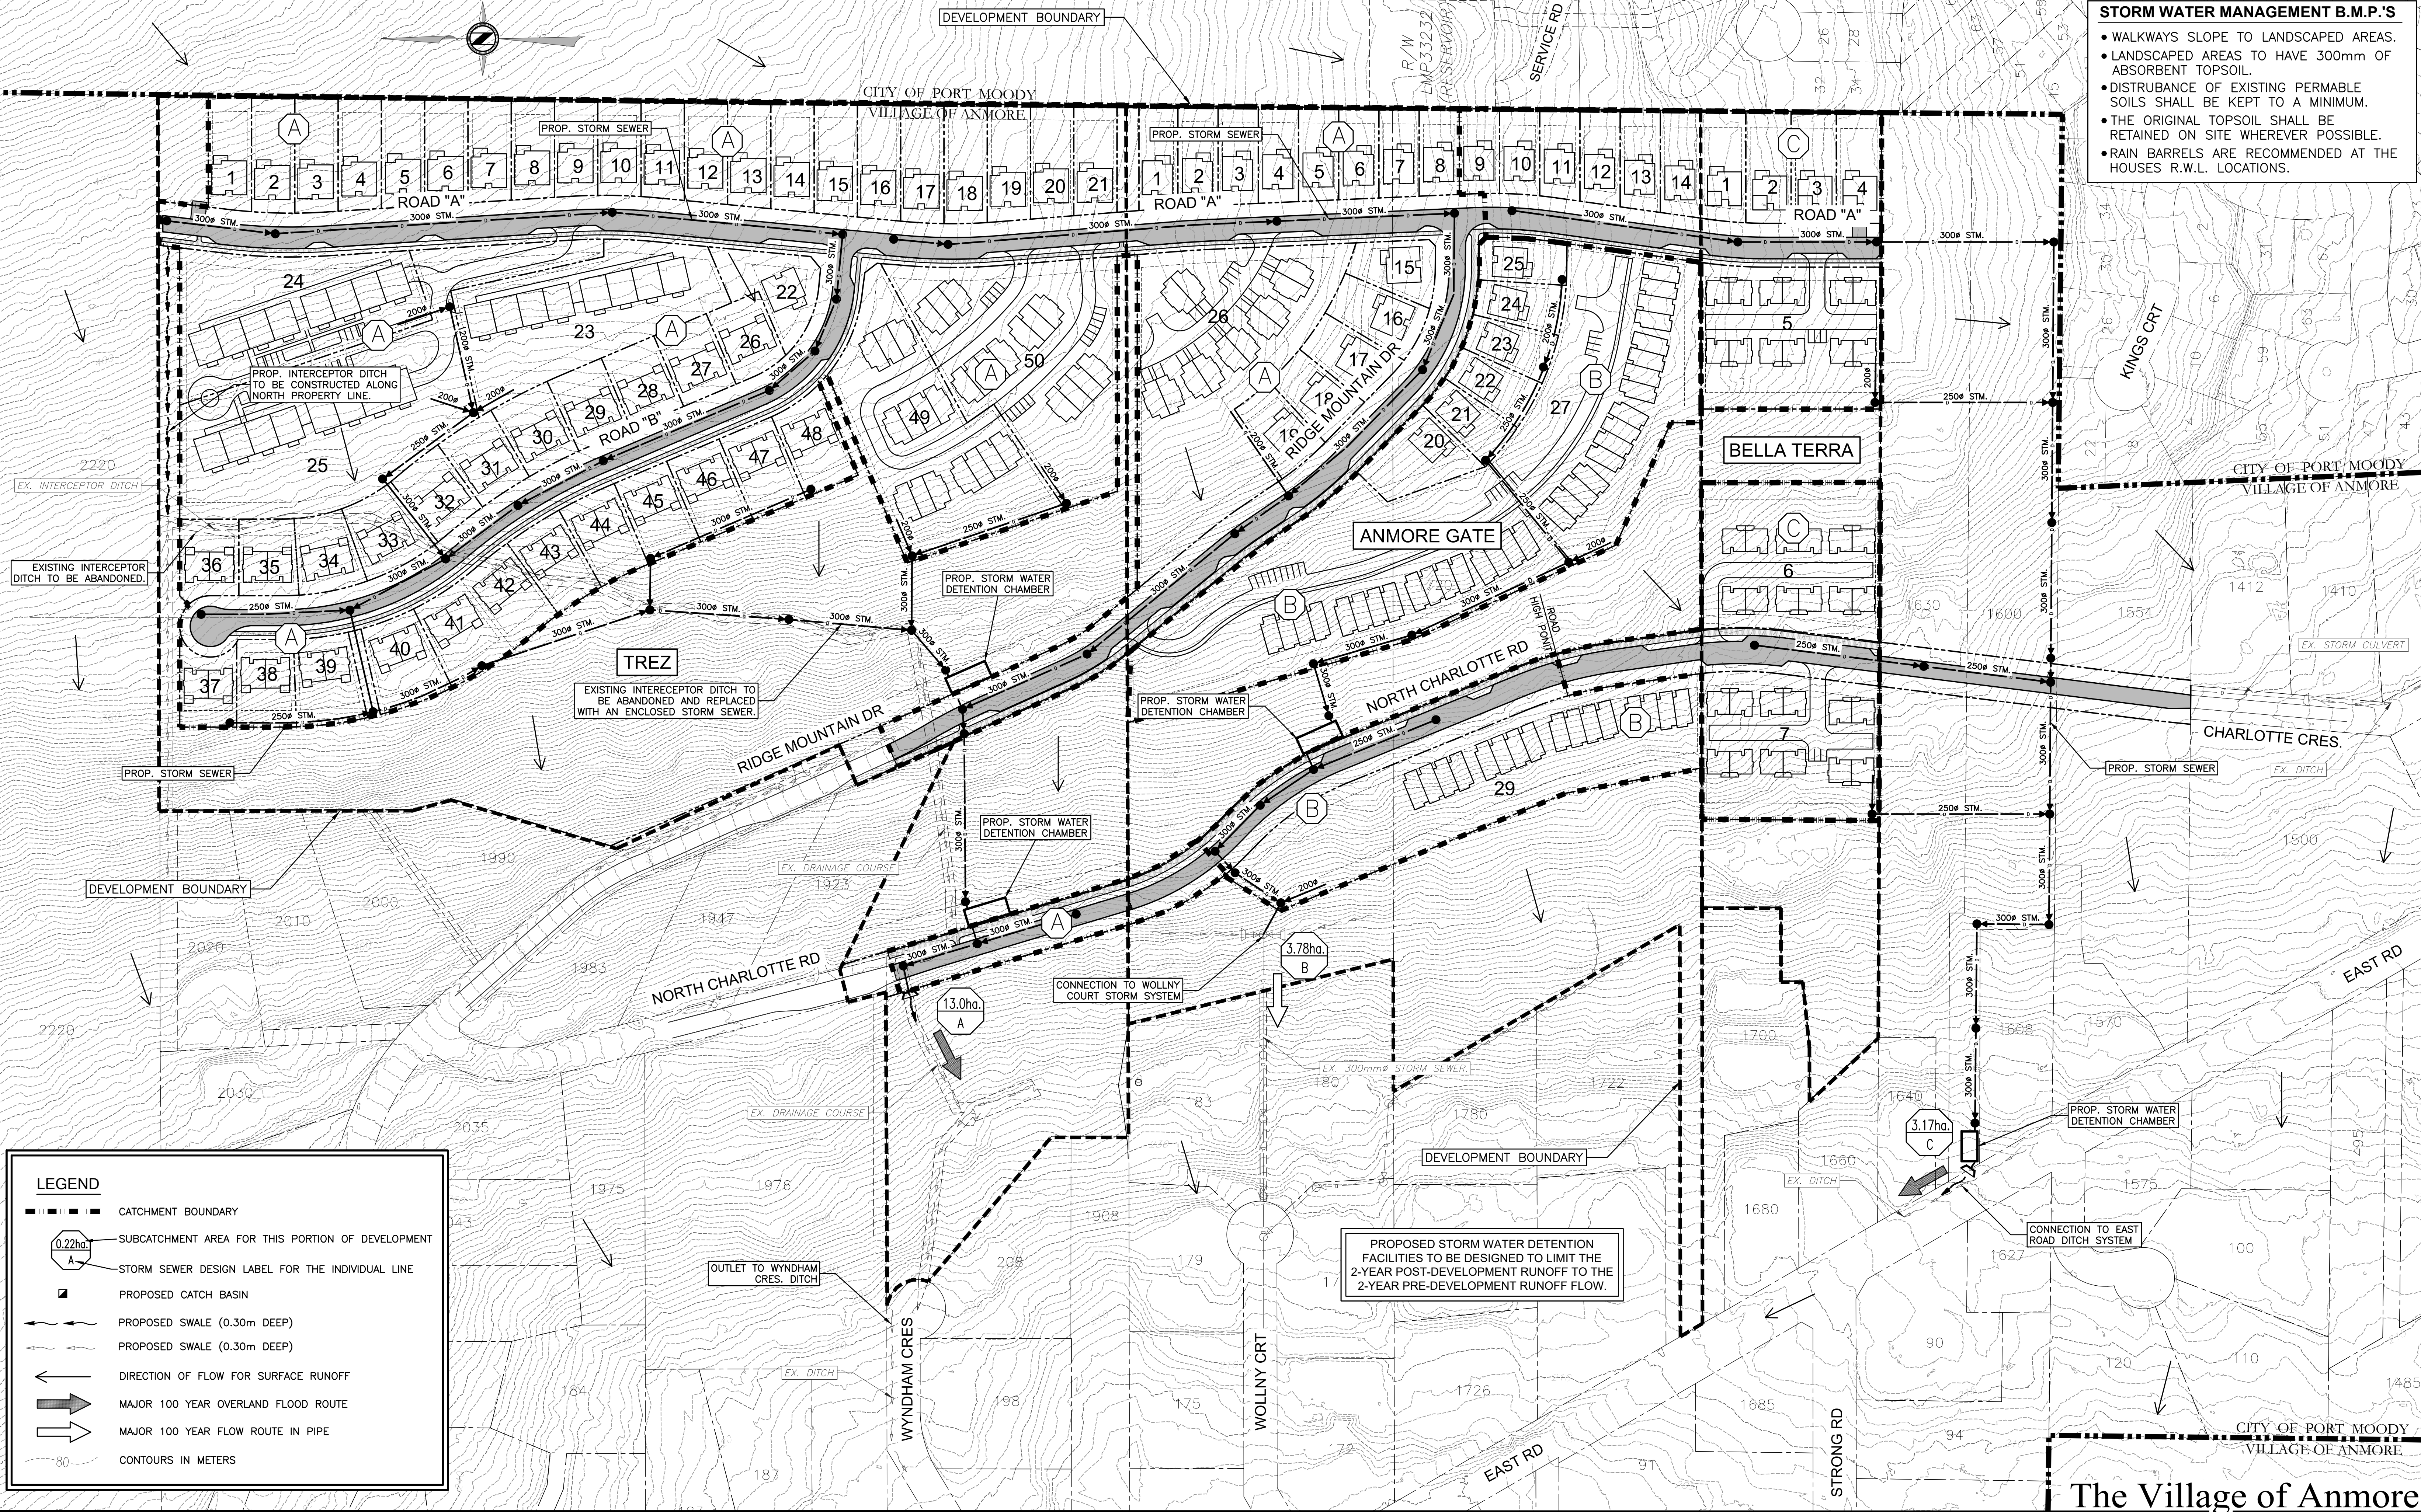

LEGEND

- CATCHMENT BOUNDARY
- 0.22ha A SUBCATCHMENT AREA FOR THIS PORTION OF DEVELOPMENT
- STORM SEWER DESIGN LABEL FOR THE INDIVIDUAL LINE
- PROPOSED CATCH BASIN
- PROPOSED SWALE (0.30m DEEP)
- PROPOSED SWALE (0.30m DEEP)
- ← DIRECTION OF FLOW FOR SURFACE RUNOFF
- MAJOR 100 YEAR OVERLAND FLOOD ROUTE
- MAJOR 100 YEAR FLOW ROUTE IN PIPE
- 80--- CONTOURS IN METERS

ENGINEER:
LANDMARK ENGINEERING & PLANNING LTD.
 #226-3030 LINCOLN AVE., COQUITLAM, BC, V3B 6B4
 TELEPHONE 604-357-3541 FAX 604-357-3799
 WEB:landmarkengineering.ca

NOTES

- THIS DRAWING IS FOR DISCUSSION PURPOSES ONLY, AND SUBJECT TO FURTHER REVIEW AND MUNICIPAL APPROVAL.
- LOT CONFIGURATION, LAYOUT AND CIVIL INFRASTRUCTURE SHOWN IS UNDER ASSESSMENT, THUS SUBJECT TO CHANGE/UPDATE
- THIS DRAWING IS NOT TO BE USED FOR LEGAL TRANSACTIONS

LEGEND:

- EXISTING CONTOURS
- DEVELOPMENT BOUNDARY
- LOT ADDRESSES
- ROAD NAMES
- HYDRANT
- WATERMAIN
- STORM MAIN
- STORM MANHOLE

FOR INFORMATION FOR REZONING ONLY

REVISIONS		DESIGN:	G.S.W.	PROJECT:
0	ISSUED FOR REZONING APPLICATION	6/27/24	G.S.W.	Pinnacle Ridge - Phase 2
	DESCRIPTION	DATE	SIGN	
				TITLE:
				CONCEPTUAL STORM WATER MANAGEMENT PLAN
				CONSULTANTS No. 2023_013
				SHEET No. 1 OF 1
				GRID No. REV. No. 0
				SKETCH No. STM-03

The Village of Anmore

CONSULTANTS No. 2023_013
 SHEET No. 1 OF 1
 GRID No. REV. No. 0
 SKETCH No. STM-03