


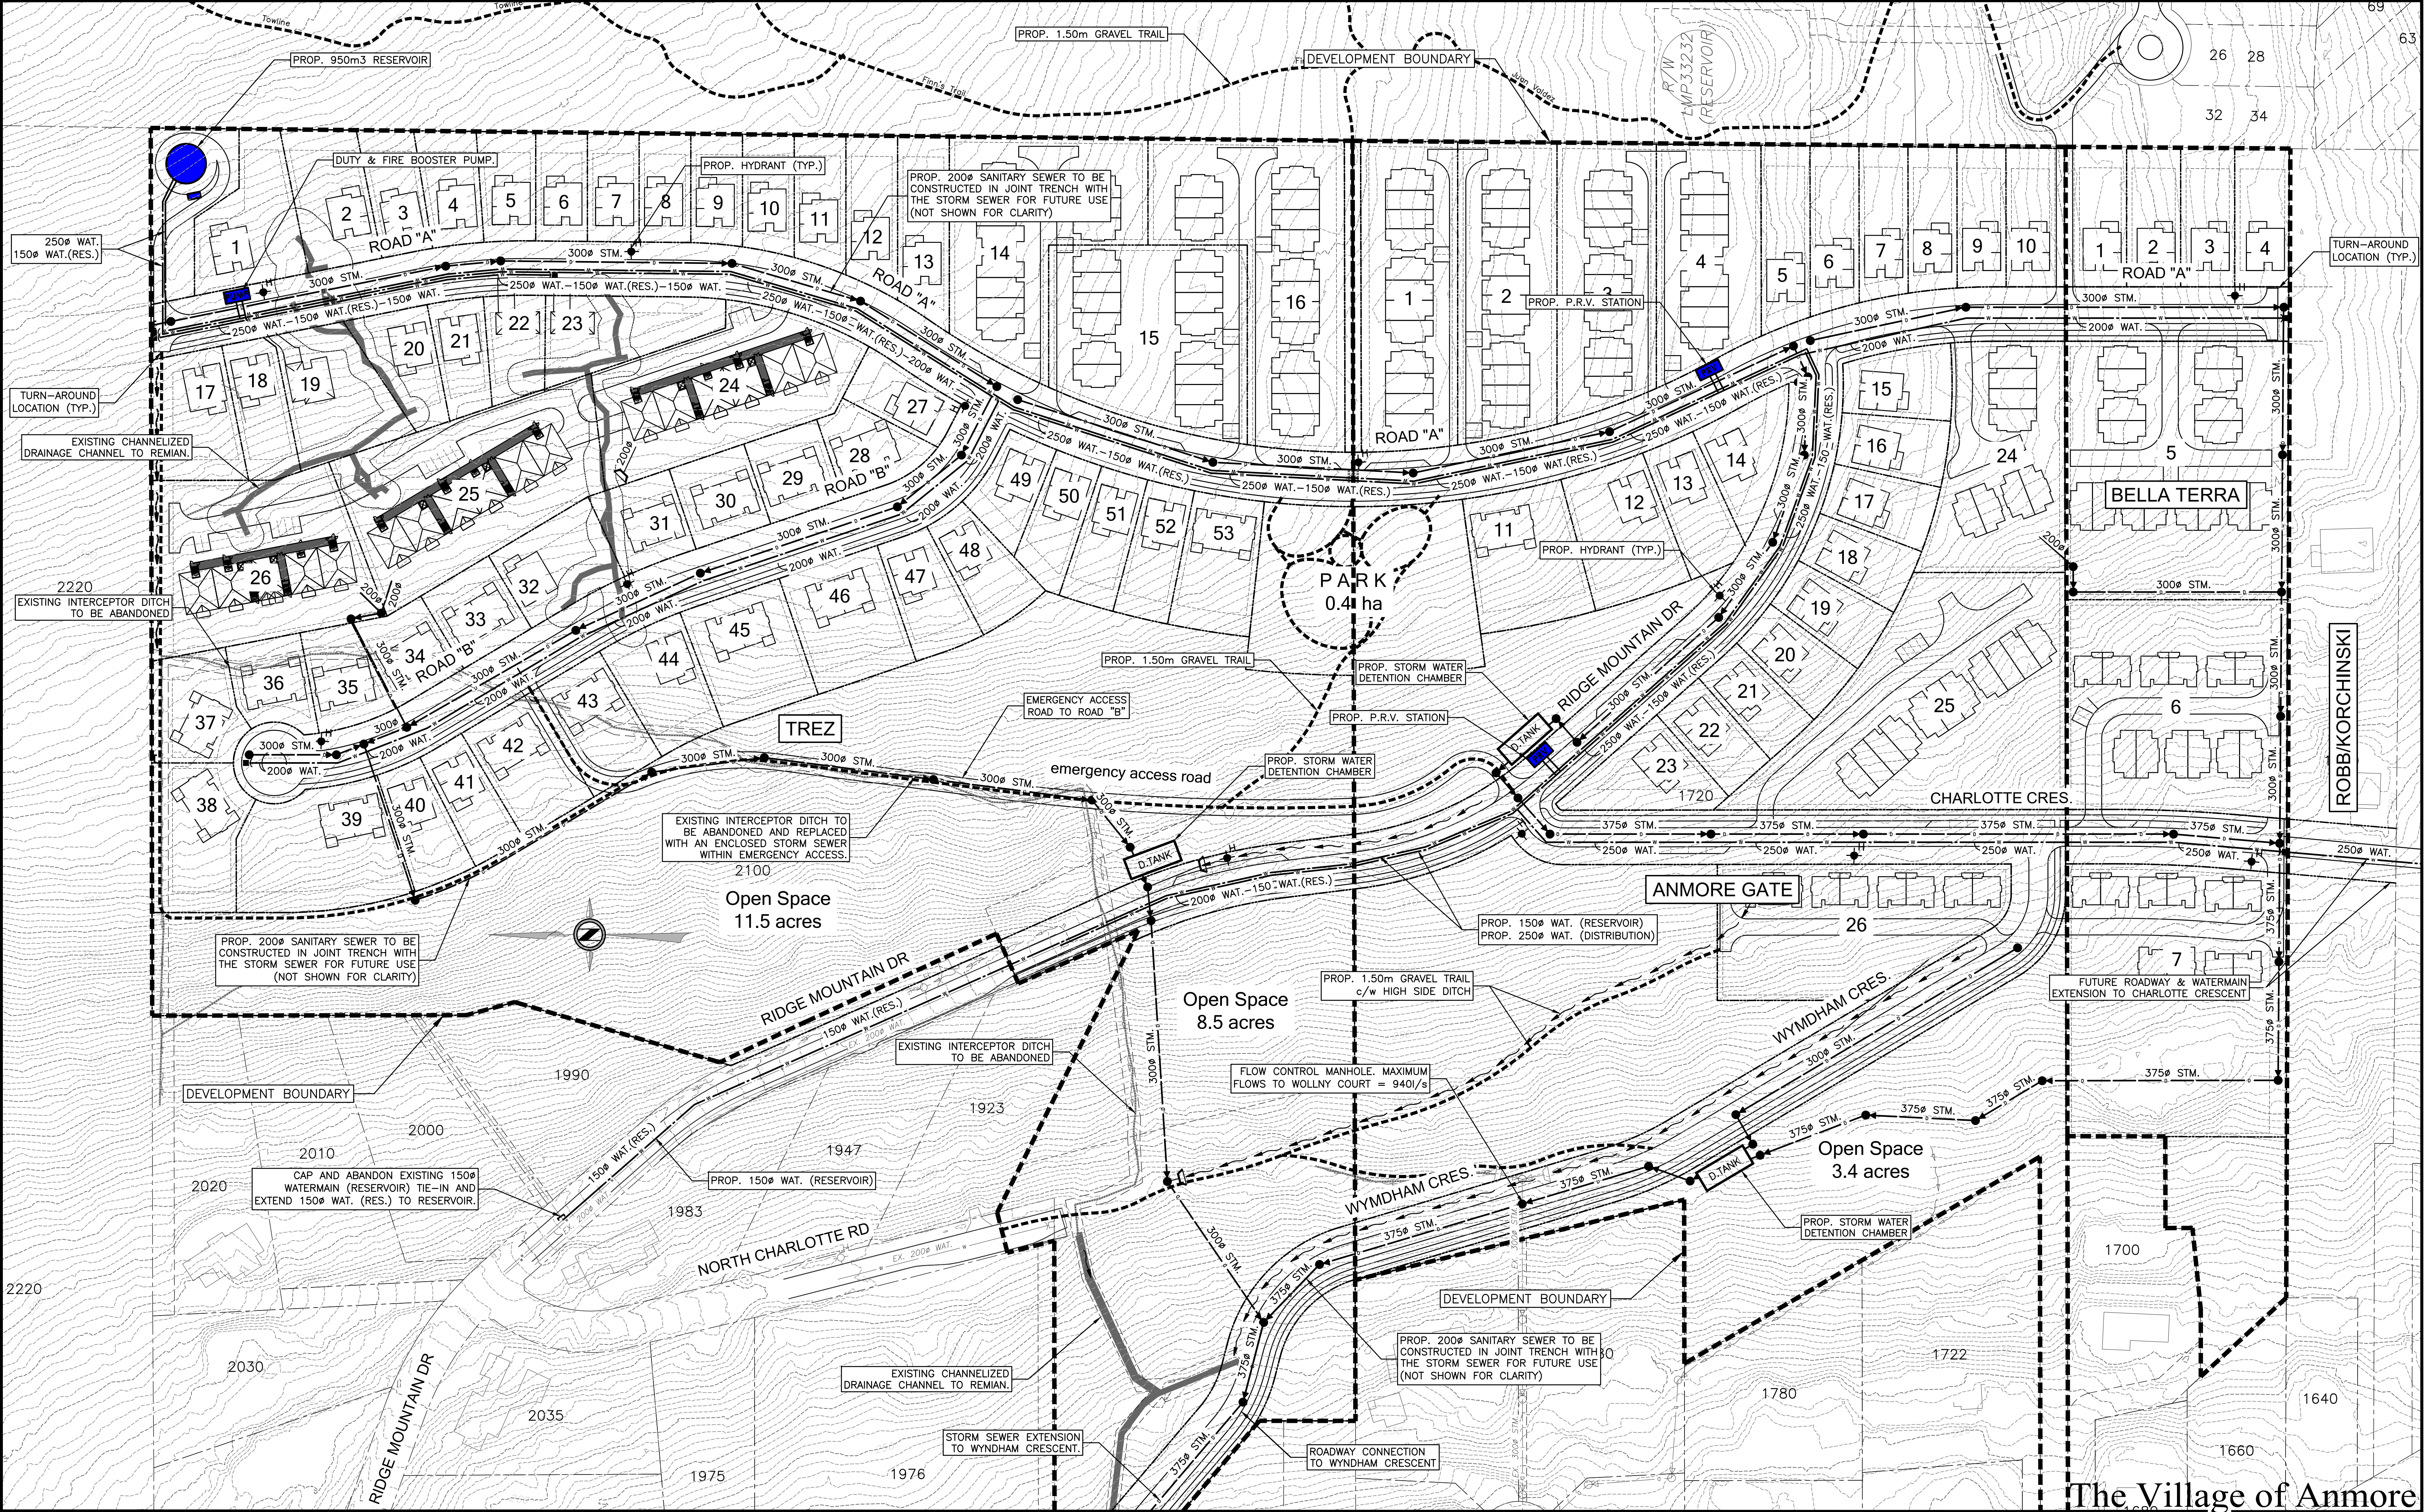

ENGINEER:
LANDMARK ENGINEERING & PLANNING LTD.
#226-3030 LINCOLN AVE., COQUITLAM, BC, V3B 6B4
TELEPHONE 604-357-3541 FAX 604-357-3799
WEB: landmarkengineering.ca

NOTES
* THIS DRAWING IS FOR DISCUSSION PURPOSES ONLY, AND SUBJECT TO FURTHER REVIEW AND MUNICIPAL APPROVAL.
* LOT CONFIGURATION, LAYOUT AND CIVIL INFRASTRUCTURE SHOWN IS UNDER ASSESSMENT, THUS SUBJECT TO CHANGE/UPDATE
* THIS DRAWING IS NOT TO BE USED FOR LEGAL TRANSACTIONS

LEGEND:	
EXISTING CONTOURS	---270---
DEVELOPMENT BOUNDARY	---
LOT ADDRESSES	2345
ROAD NAMES	EAST RD
HYDRANT	H
WATERMAIN	---
STORM MAIN	---
STORM MANHOLE	●

**FOR INFORMATION
FOR REZONING ONLY**

REVISIONS	
4.	ADDED WYNDHAM CRESCENT CONNECTION
3.	REVISIONS TO SOME LOTS & UNITS
2.	UPDATED RESERVOIR SIZE
1.	REVISIONS TO SOME LOTS & UNITS
0.	ISSUED FOR REZONING APPLICATION
No.	DESCRIPTION
7/31/25	G.S.W.
7/09/25	G.S.W.
6/17/25	G.S.W.
5/28/25	G.S.W.
5/07/25	G.S.W.
DATE	DATE
DESIGN:	G.S.W.
DRAWN:	J.R.G.
CHECKED:	J.R.G.
DATE:	MAY 07, 2025
B.M.:	
ELEV.:	
SCALE:	Horz. 1:1000
Vert.	N/A

The Village of Anmore
PROJECT: Pinnacle Ridge Hillside - Phase 2
CONSULTANTS No. 2023_013
SHEET No. 1 OF 1
GRID No. REV. No. 4
SKETCH No. SP-01
TITTLE: CONCEPTUAL SERVICING PLAN