



Bayer 22 August 2023 2:25pm K:\EH01 - Village of Anmore Urbanex\3-Masterplan\CAD\250318-EH01-MasterPlan.dwg Layout - RZ-6d
Copyright EKISTICS. All ideas, designs, arrangements, and plans represented by this drawing are owned by and the property of EKISTICS, and were created for the exclusive use of this specified project. These ideas, designs, arrangements or plans shall not be used by, or disclosed to any person, firm, or corporation without the written permission of EKISTICS.

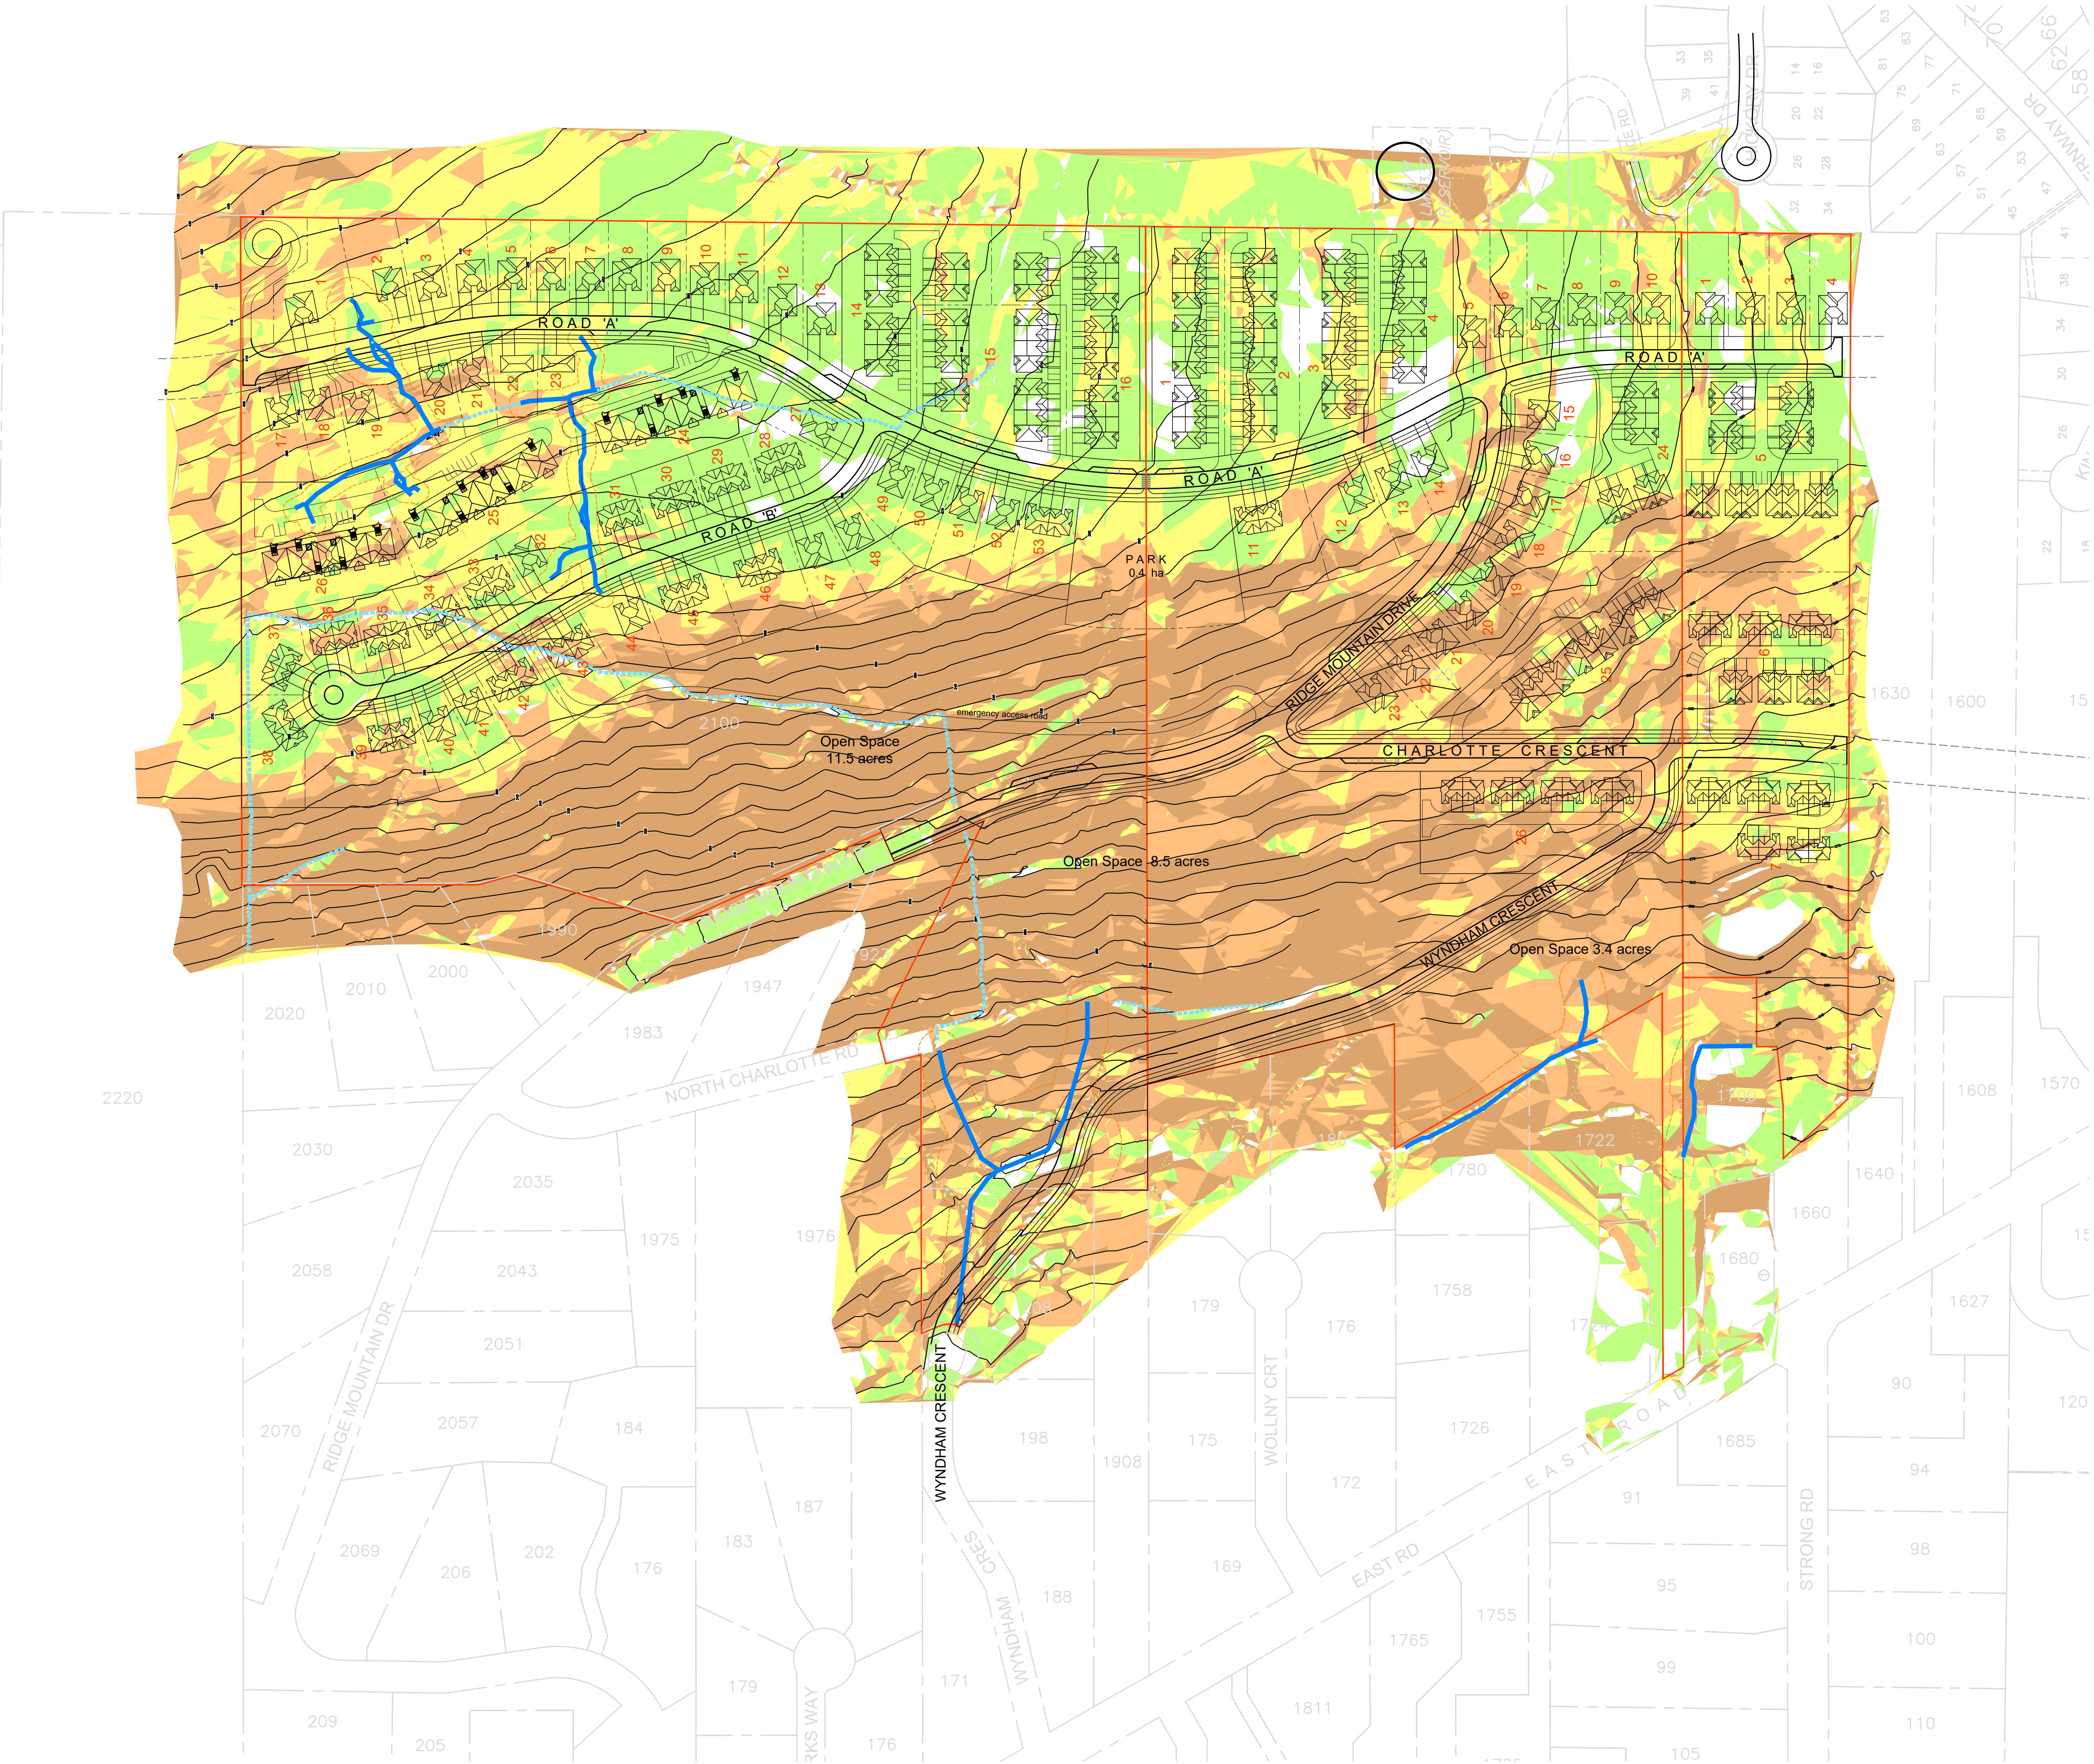

EKISTICS

Town Planning


201 - 103 West 6th Avenue
Vancouver, BC
Canada, V5Y 1K3
+1 604 739 7532
ekistics.ca

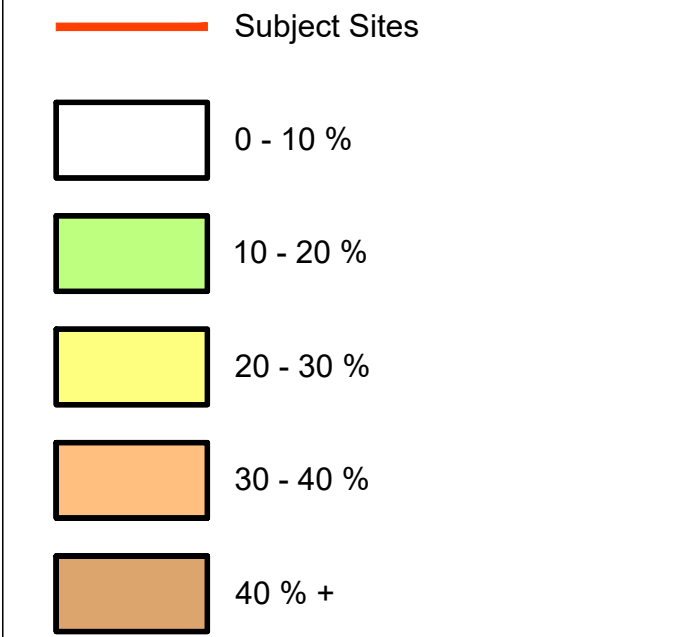

REZONING APPLICATION
NOT FOR CONSTRUCTION

1		
2		
3	Rezoning Addendum 4	July 16, 2025
4	Rezoning Addendum 3	July 3, 2025
5	Rezoning Addendum 2	April 22, 2025
6	Rezoning Addendum 1	June 27, 2024
REV	DESCRIPTION	DATE

DATE December 19, 2023
PROJECT NUMBER EH01

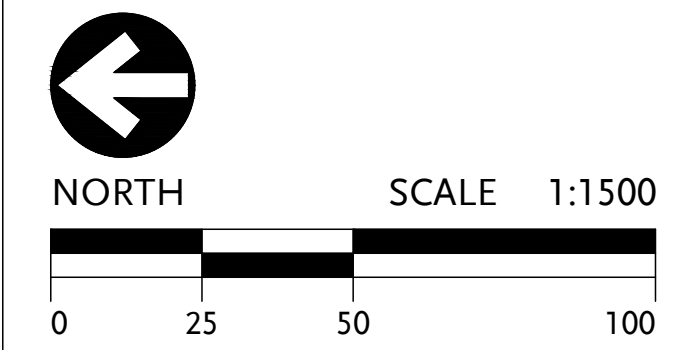

PINNACLE
RIDGE
HILLSIDE
ANMORE, BC

PROPOSED PLAN
OVERLAY
SLOPE MAP

RZ-6d