


- STORM WATER MANAGEMENT B.M.P.'S**
- WALKWAYS SLOPE TO LANDSCAPED AREAS.
  - LANDSCAPED AREAS TO HAVE 300mm OF ABSORBENT TOPSOIL.
  - DISTURBANCE OF EXISTING PERMEABLE SOILS SHALL BE KEPT TO A MINIMUM.
  - THE ORIGINAL TOPSOIL SHALL BE RETAINED ON SITE WHEREVER POSSIBLE.
  - RAIN BARRELS ARE RECOMMENDED AT THE HOUSES R.W.L. LOCATIONS.

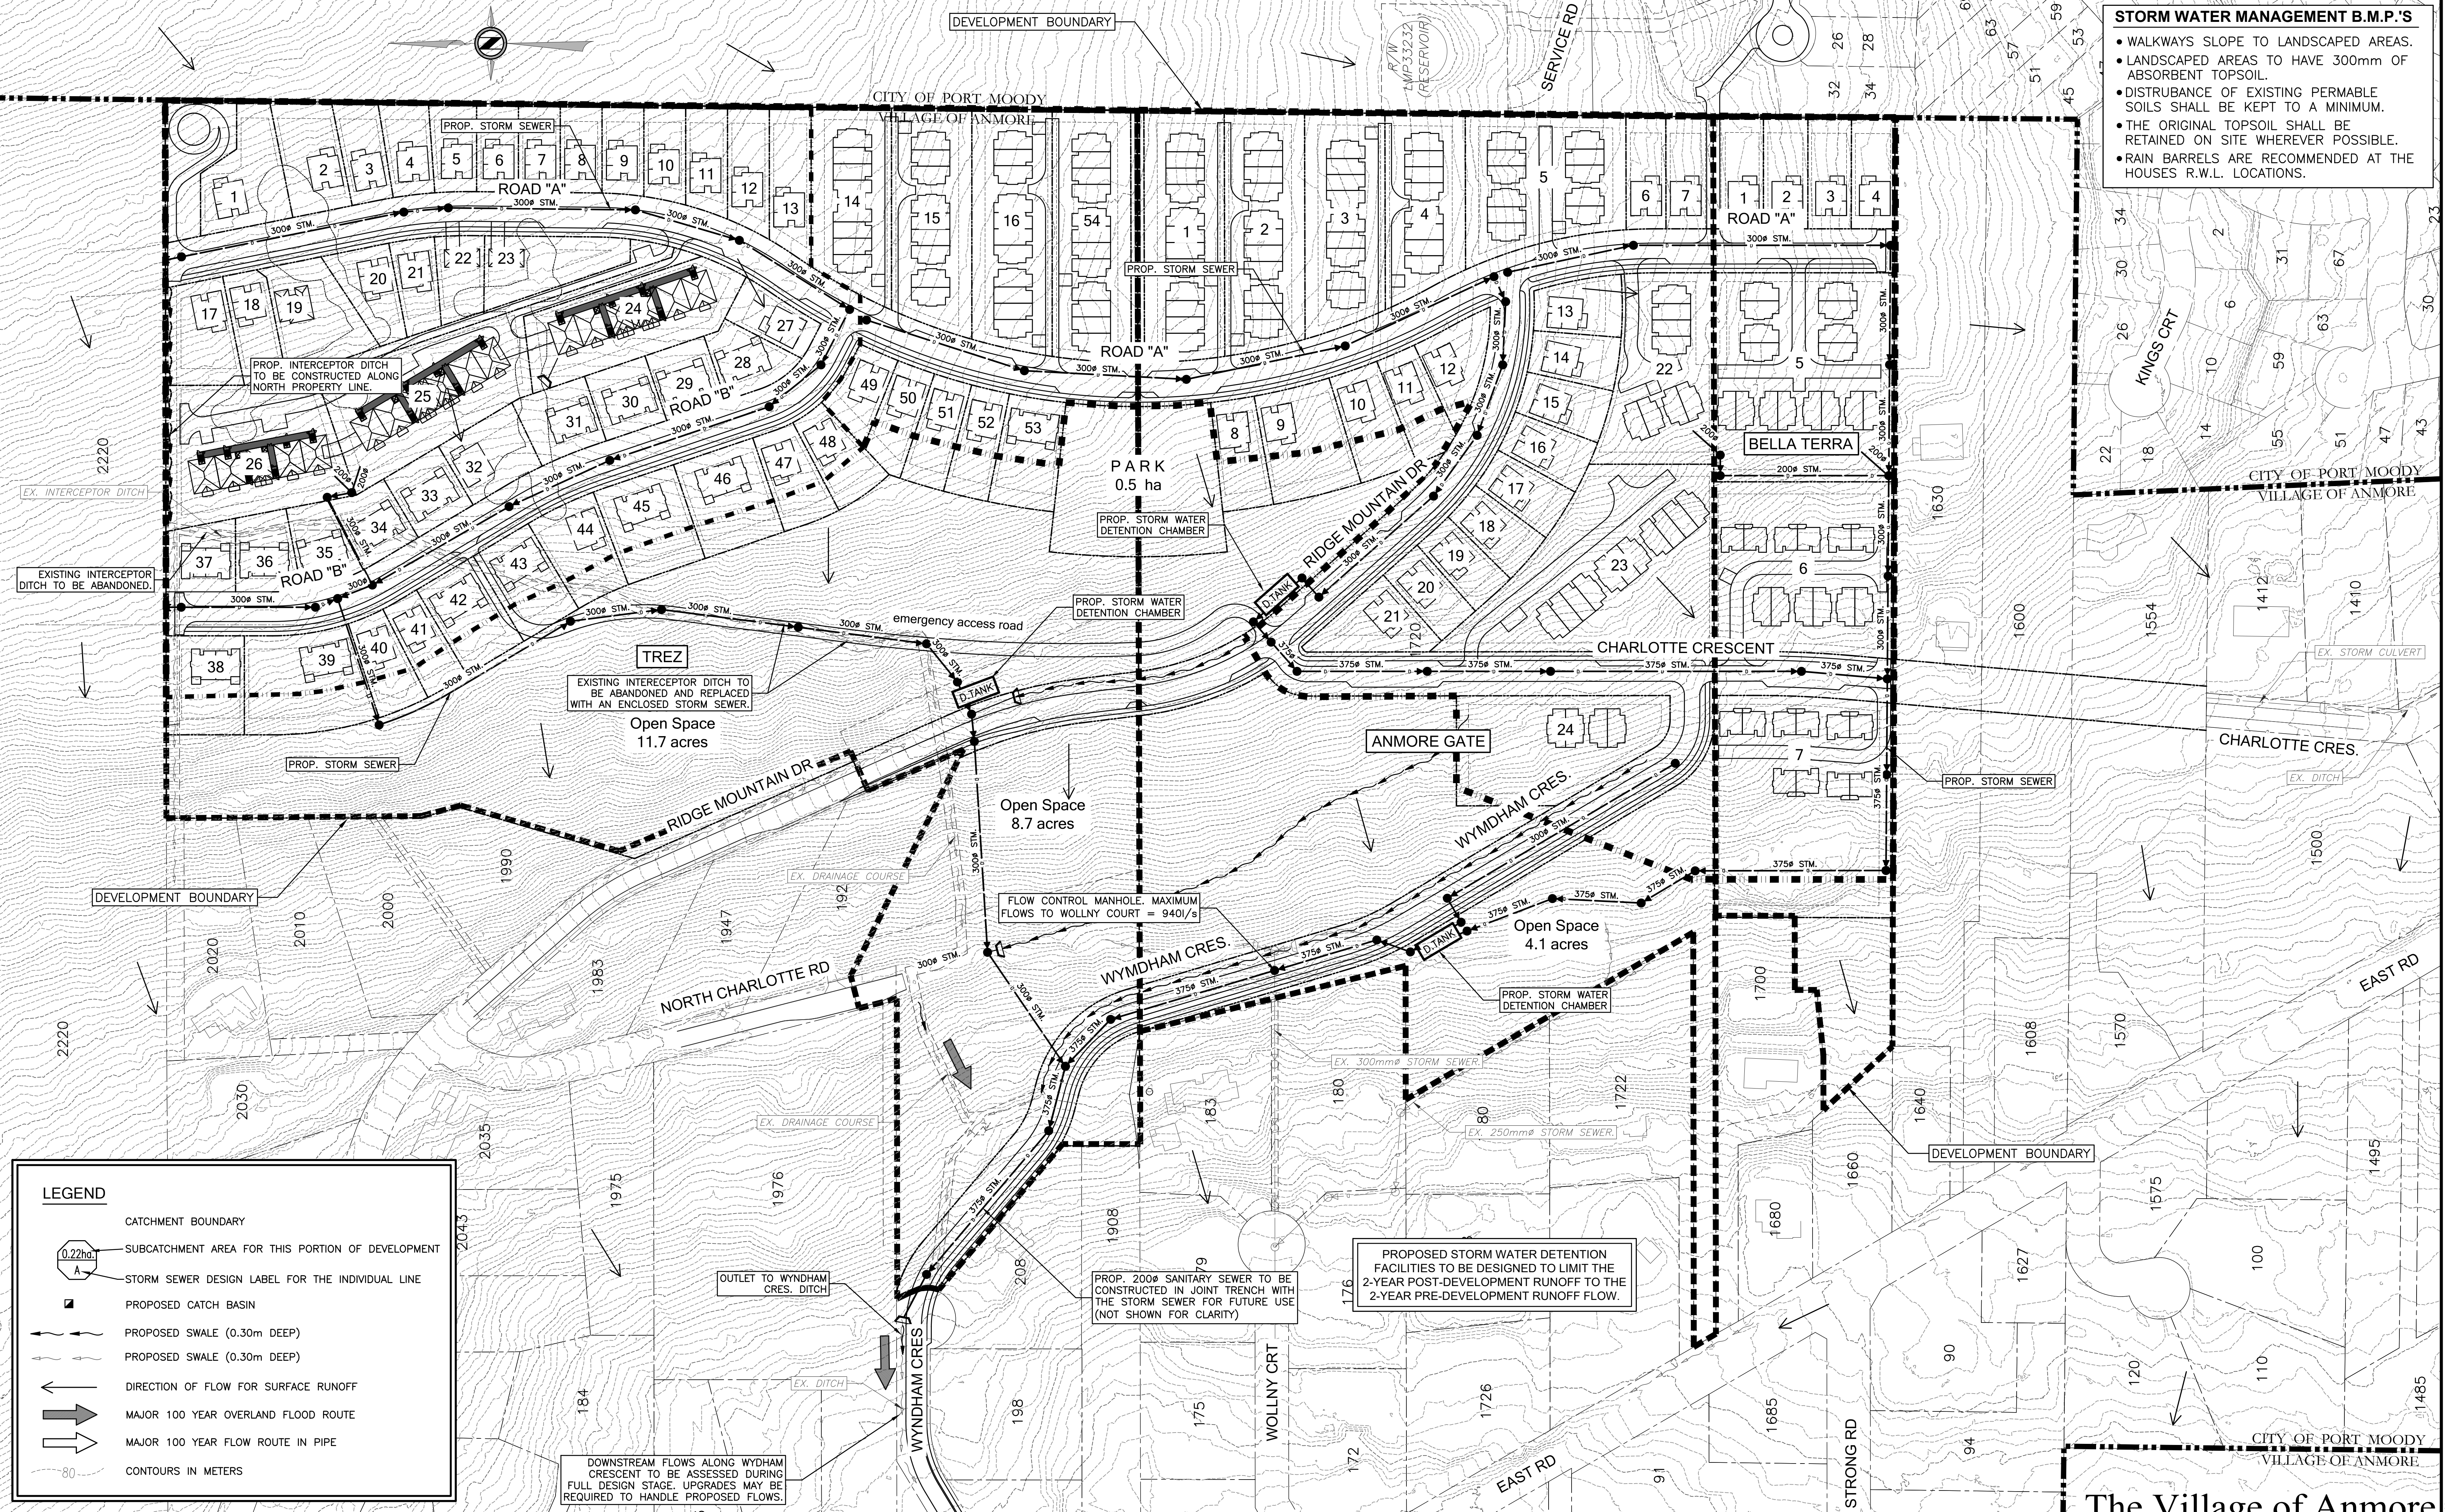

**LEGEND**

- CATCHMENT BOUNDARY
- SUBCATCHMENT AREA FOR THIS PORTION OF DEVELOPMENT
- STORM SEWER DESIGN LABEL FOR THE INDIVIDUAL LINE
- PROPOSED CATCH BASIN
- PROPOSED SWALE (0.30m DEEP)
- DIRECTION OF FLOW FOR SURFACE RUNOFF
- MAJOR 100 YEAR OVERLAND FLOOD ROUTE
- MAJOR 100 YEAR FLOW ROUTE IN PIPE
- CONTOURS IN METERS

ENGINEER:  
**LANDMARK ENGINEERING & PLANNING LTD.**  
 #226-3030 LINCOLN AVE., COQUITLAM, BC, V3B 6B4  
 TELEPHONE 604-357-3541 FAX 604-357-3799  
 WEB:landmarkengineering.ca

**NOTES**

- \* THIS DRAWING IS FOR DISCUSSION PURPOSES ONLY, AND SUBJECT TO FURTHER REVIEW AND MUNICIPAL APPROVAL.
- \* LOT CONFIGURATION, LAYOUT AND CIVIL INFRASTRUCTURE SHOWN IS UNDER ASSESSMENT, THUS SUBJECT TO CHANGE/UPDATE
- \* THIS DRAWING IS NOT TO BE USED FOR LEGAL TRANSACTIONS

**LEGEND:**

- EXISTING CONTOURS
- DEVELOPMENT BOUNDARY
- LOT ADDRESSES
- ROAD NAMES
- HYDRANT
- WATERMAIN
- STORM MAIN
- STORM MANHOLE

**FOR INFORMATION FOR REZONING ONLY**

REVISIONS		DESIGN:	G.S.W.	PROJECT:	CONSULTANTS No.
7	REMOVED CUL-DE-SAC'S FOR FUTURE EXTENSION	11/07/25	G.S.W.	Pinnacle Ridge - Phase 2	2023_013
6	REVISIONS TO SOME LOTS & UNITS	11/07/25	G.S.W.		SHEET No.
5	ADDED WYNDHAM CRESCENT CONNECTION	7/31/25	G.S.W.		1 OF 1
4	REVISIONS TO SOME LOTS & UNITS	7/09/25	G.S.W.		GRID No.
3	REVISIONS TO SOME LOTS & UNITS	5/28/25	G.S.W.		7
2	RE-ISSUED FOR REZONING APPLICATION	5/08/25	G.S.W.		SKETCH No.
1					STM-03

**The Village of Anmore**

CONCEPTUAL STORM WATER MANAGEMENT PLAN

SCALE: Horz. 1:1250  
Vert. N/A